

B.D.C.

**BODIFORD DESIGN
CONSULTANT, LLC**


Joey Bodiford 404-277-7664
bodiforddesign@outlook.com
5215 WHISPER POINT BLVD. CUMMING, GA

COPYRIGHT OWNERSHIP

This drawing is the property of
BODIFORD DESIGN CONSULTANT, LLC
(B.D.C., LLC)
and may not be used, copied, or
revised without expressed written permission.


**DILLARD
RESIDENCE**

**8950 MEDLOCK BRIDGE RD
JOHNS CREEK, GA**

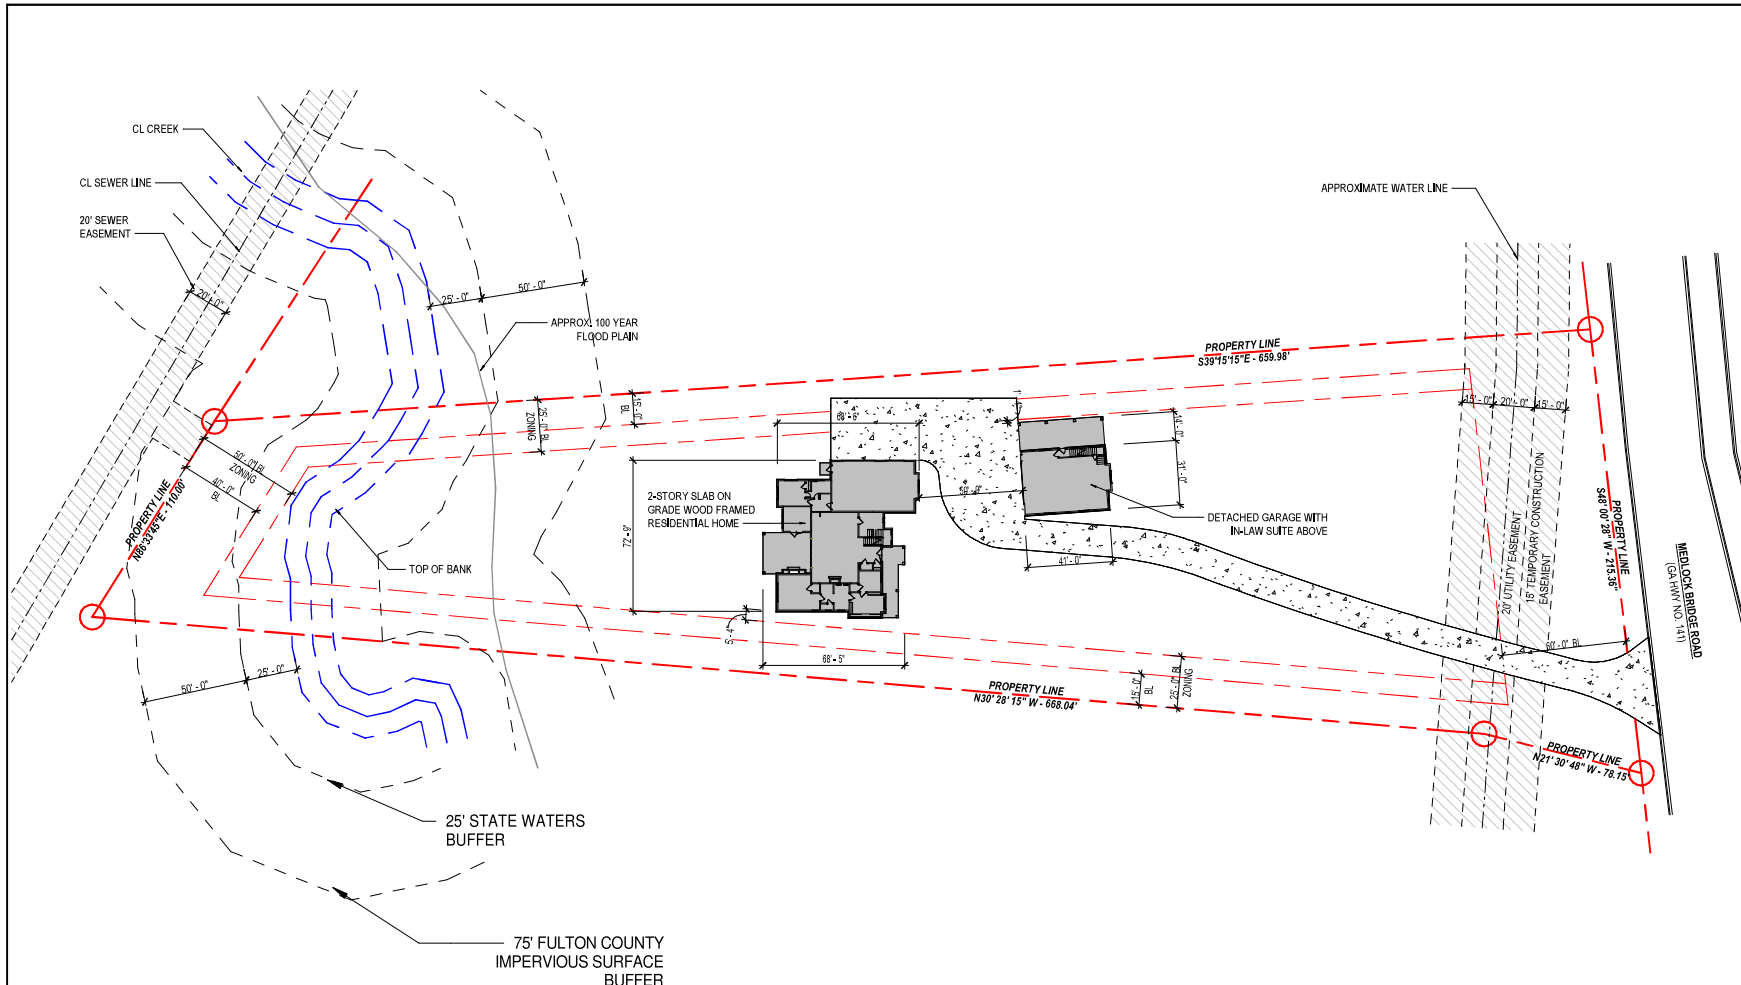


RECEIVED
 V-24-0007
 AUGUST 5, 2024
PLANNING & ZONING

SHEET SIZE: 11" X 17"

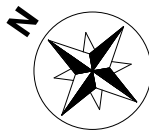

SITE PLAN

1" = 60'-0"

 

DATE 07/10/2024

SHEET NAME
OVERALL SITE PLAN

SHEET NO.

A01