

# ALCON VISION, LLC.




ELEVATIONS KEY NOTES	
①	STUCCO SYSTEM (ALL ELEVATIONS) PANTONE CG3U
②	STUCCO SYSTEM (ALL ELEVATIONS) PANTONE CG10U
③	METAL PANEL, SIMULATED WOOD PANEL PANTONE 7519U
COLORS KEY NOTES	
<span style="display:inline-block; width:15px; height:15px; background-color:#cccccc; border:1px solid black;"></span>	BUILDING BASE COLOR: PANTONE CG3U
<span style="display:inline-block; width:15px; height:15px; background-color:#333333; border:1px solid black;"></span>	BUILDING ACCENT COLOR: PANTONE CG10U
<span style="display:inline-block; width:15px; height:15px; background-color:#663300; border:1px solid black;"></span>	BUILDING ACCENT COLOR: PANTONE 7519U

① MODULAR BUILDING - NORTH ELEVATION  
SCALE: 1/4" = 1'-0"

② MODULAR BUILDING - EAST ELEVATION  
SCALE: 1/4" = 1'-0"



③ MODULAR BUILDING - SOUTH ELEVATION  
SCALE: 1/4" = 1'-0"

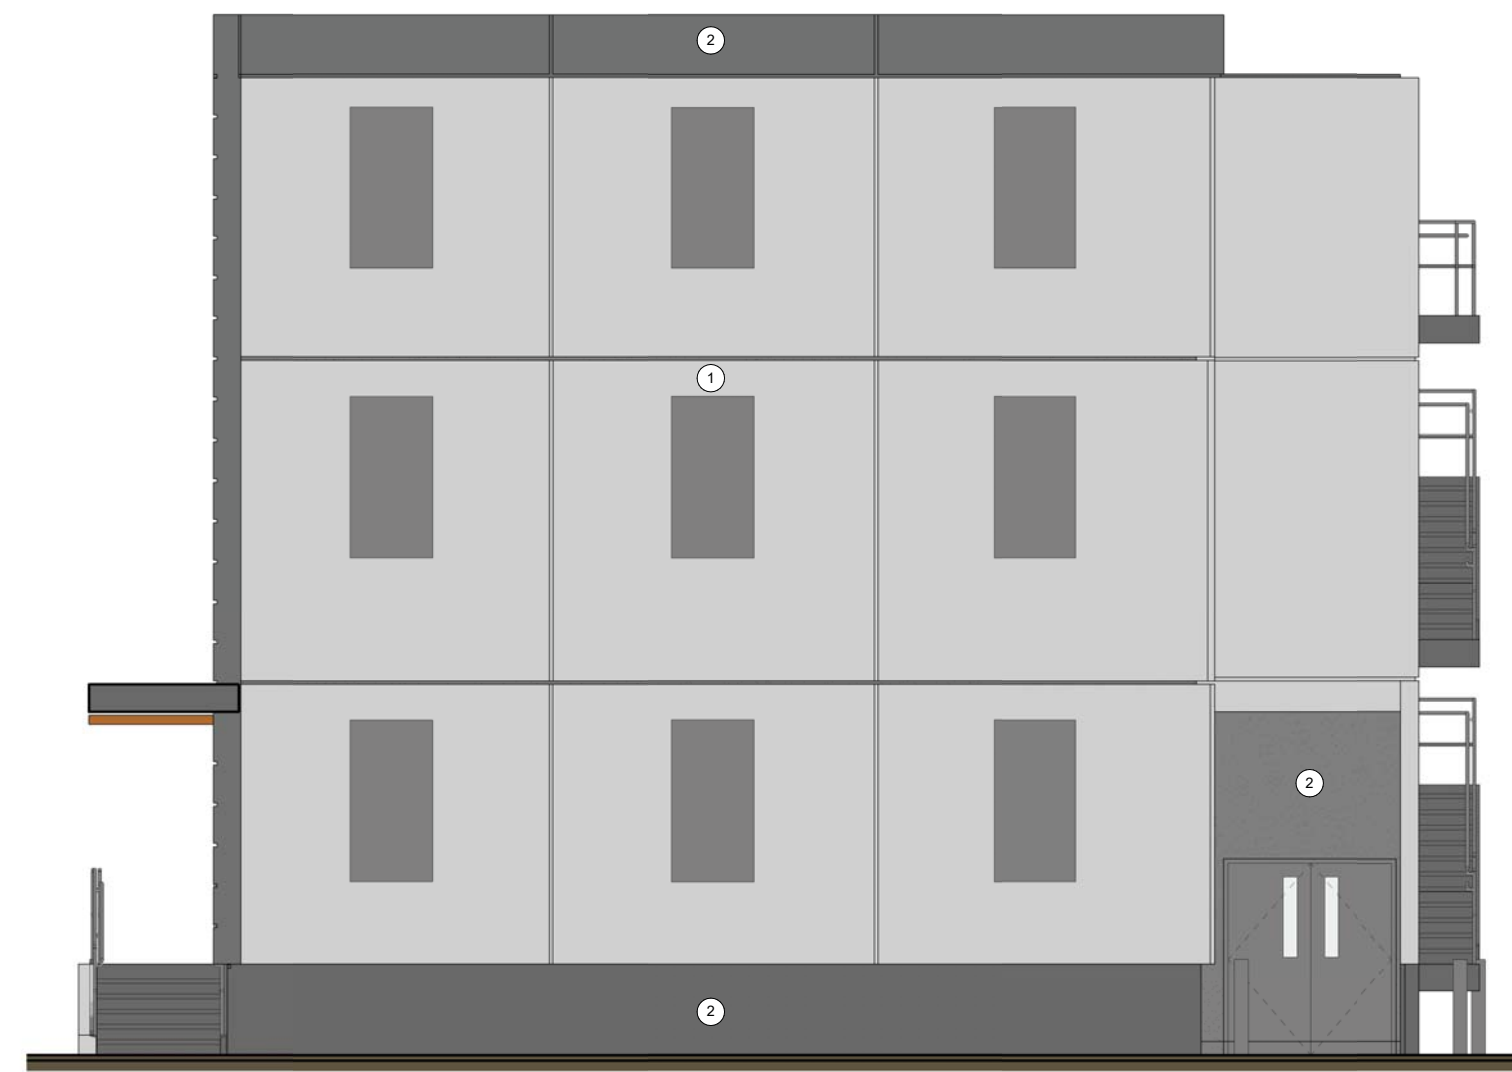

④ MODULAR BUILDING - WEST ELEVATION  
SCALE: 1/4" = 1'-0"

## JCM FACILITY, JOHNS CREEK, GA

MODULAR BUILDING

RECEIVED  
V-21-003  
APR 13 2021

City of Johns Creek  
Community Development

**EWING  
COLE**