


RECEIVED

V-22-0014

SEP 13 2022

PLANNING & ZONING

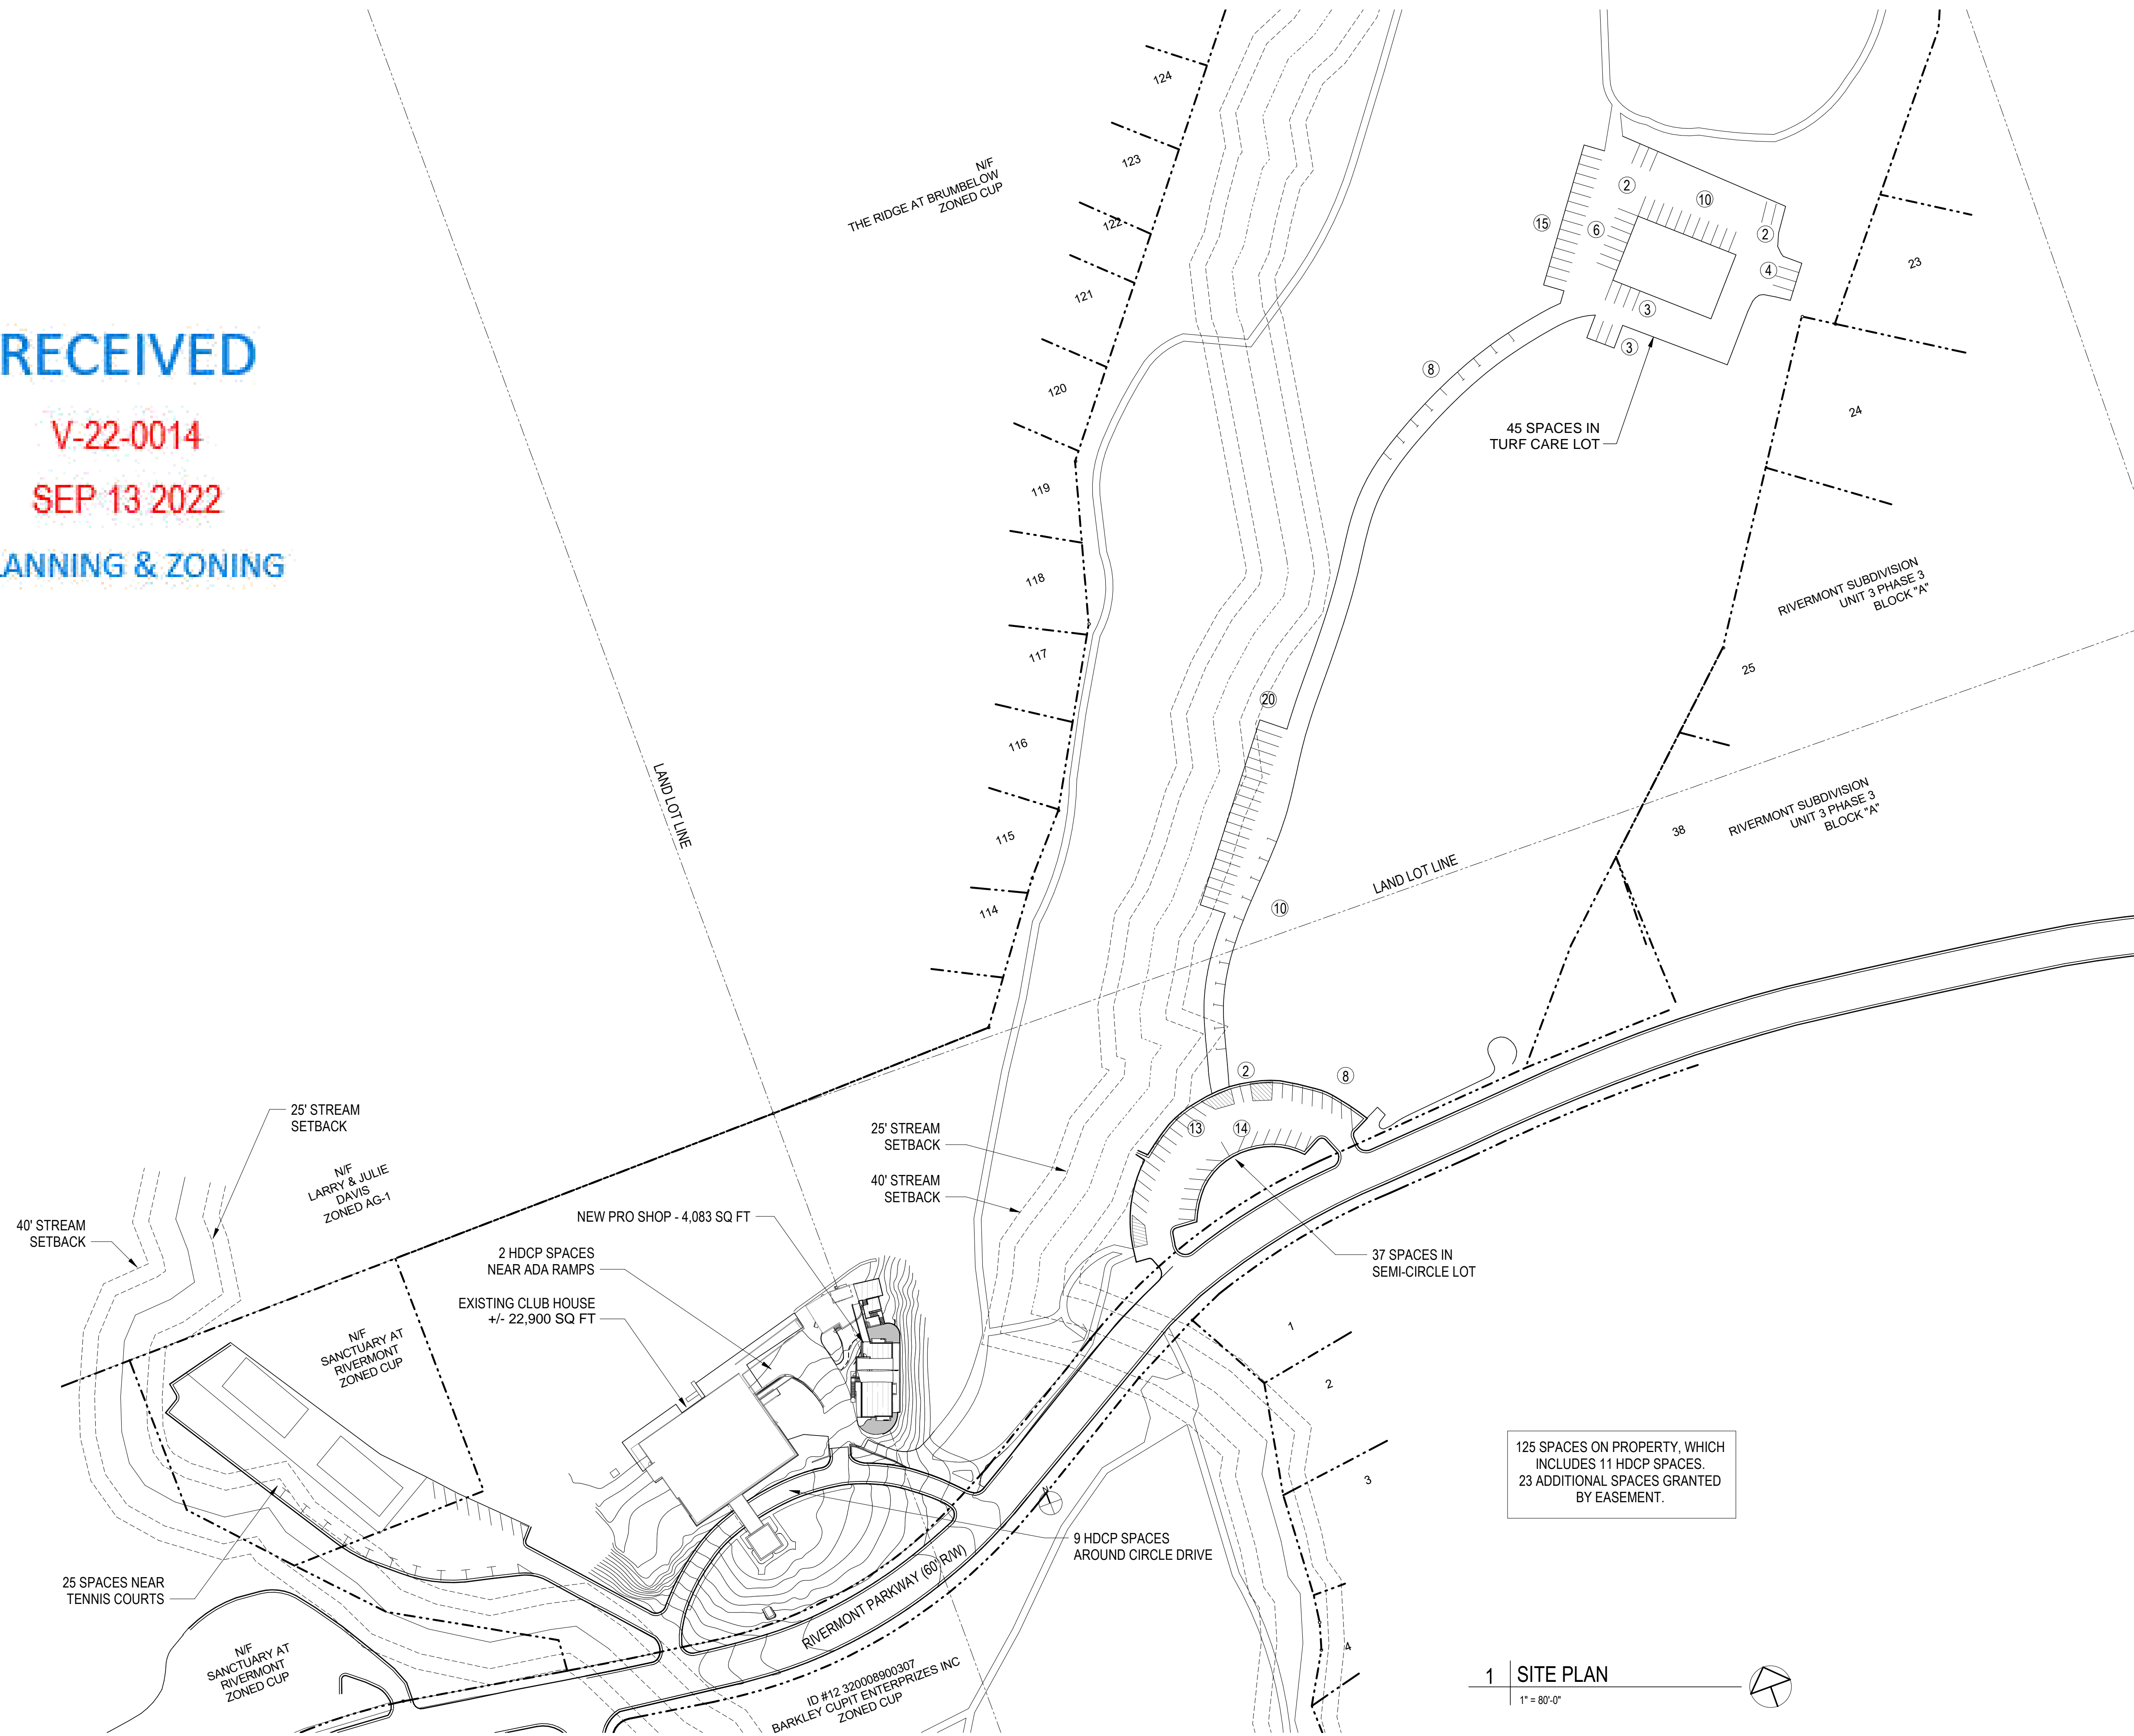


125 SPACES ON PROPERTY, WHICH INCLUDES 11 HDCP SPACES. 23 ADDITIONAL SPACES GRANTED BY EASEMENT.

1 SITE PLAN
1" = 80'-0"

Design and construction documents as instruments of service are given in confidence and remain the property of Onyx Creative. The use of this design and these construction documents for purposes other than the specific project named herein is strictly prohibited without expressed written consent of Onyx Creative.

PRO SHOP
3130 RIVERMONT PKWY
JOHNS CREEK, GA 30022


Project No.:	20099
Drawn By:	GRG
Date:	09-09-2022
Issue:	Johns Creek Variance

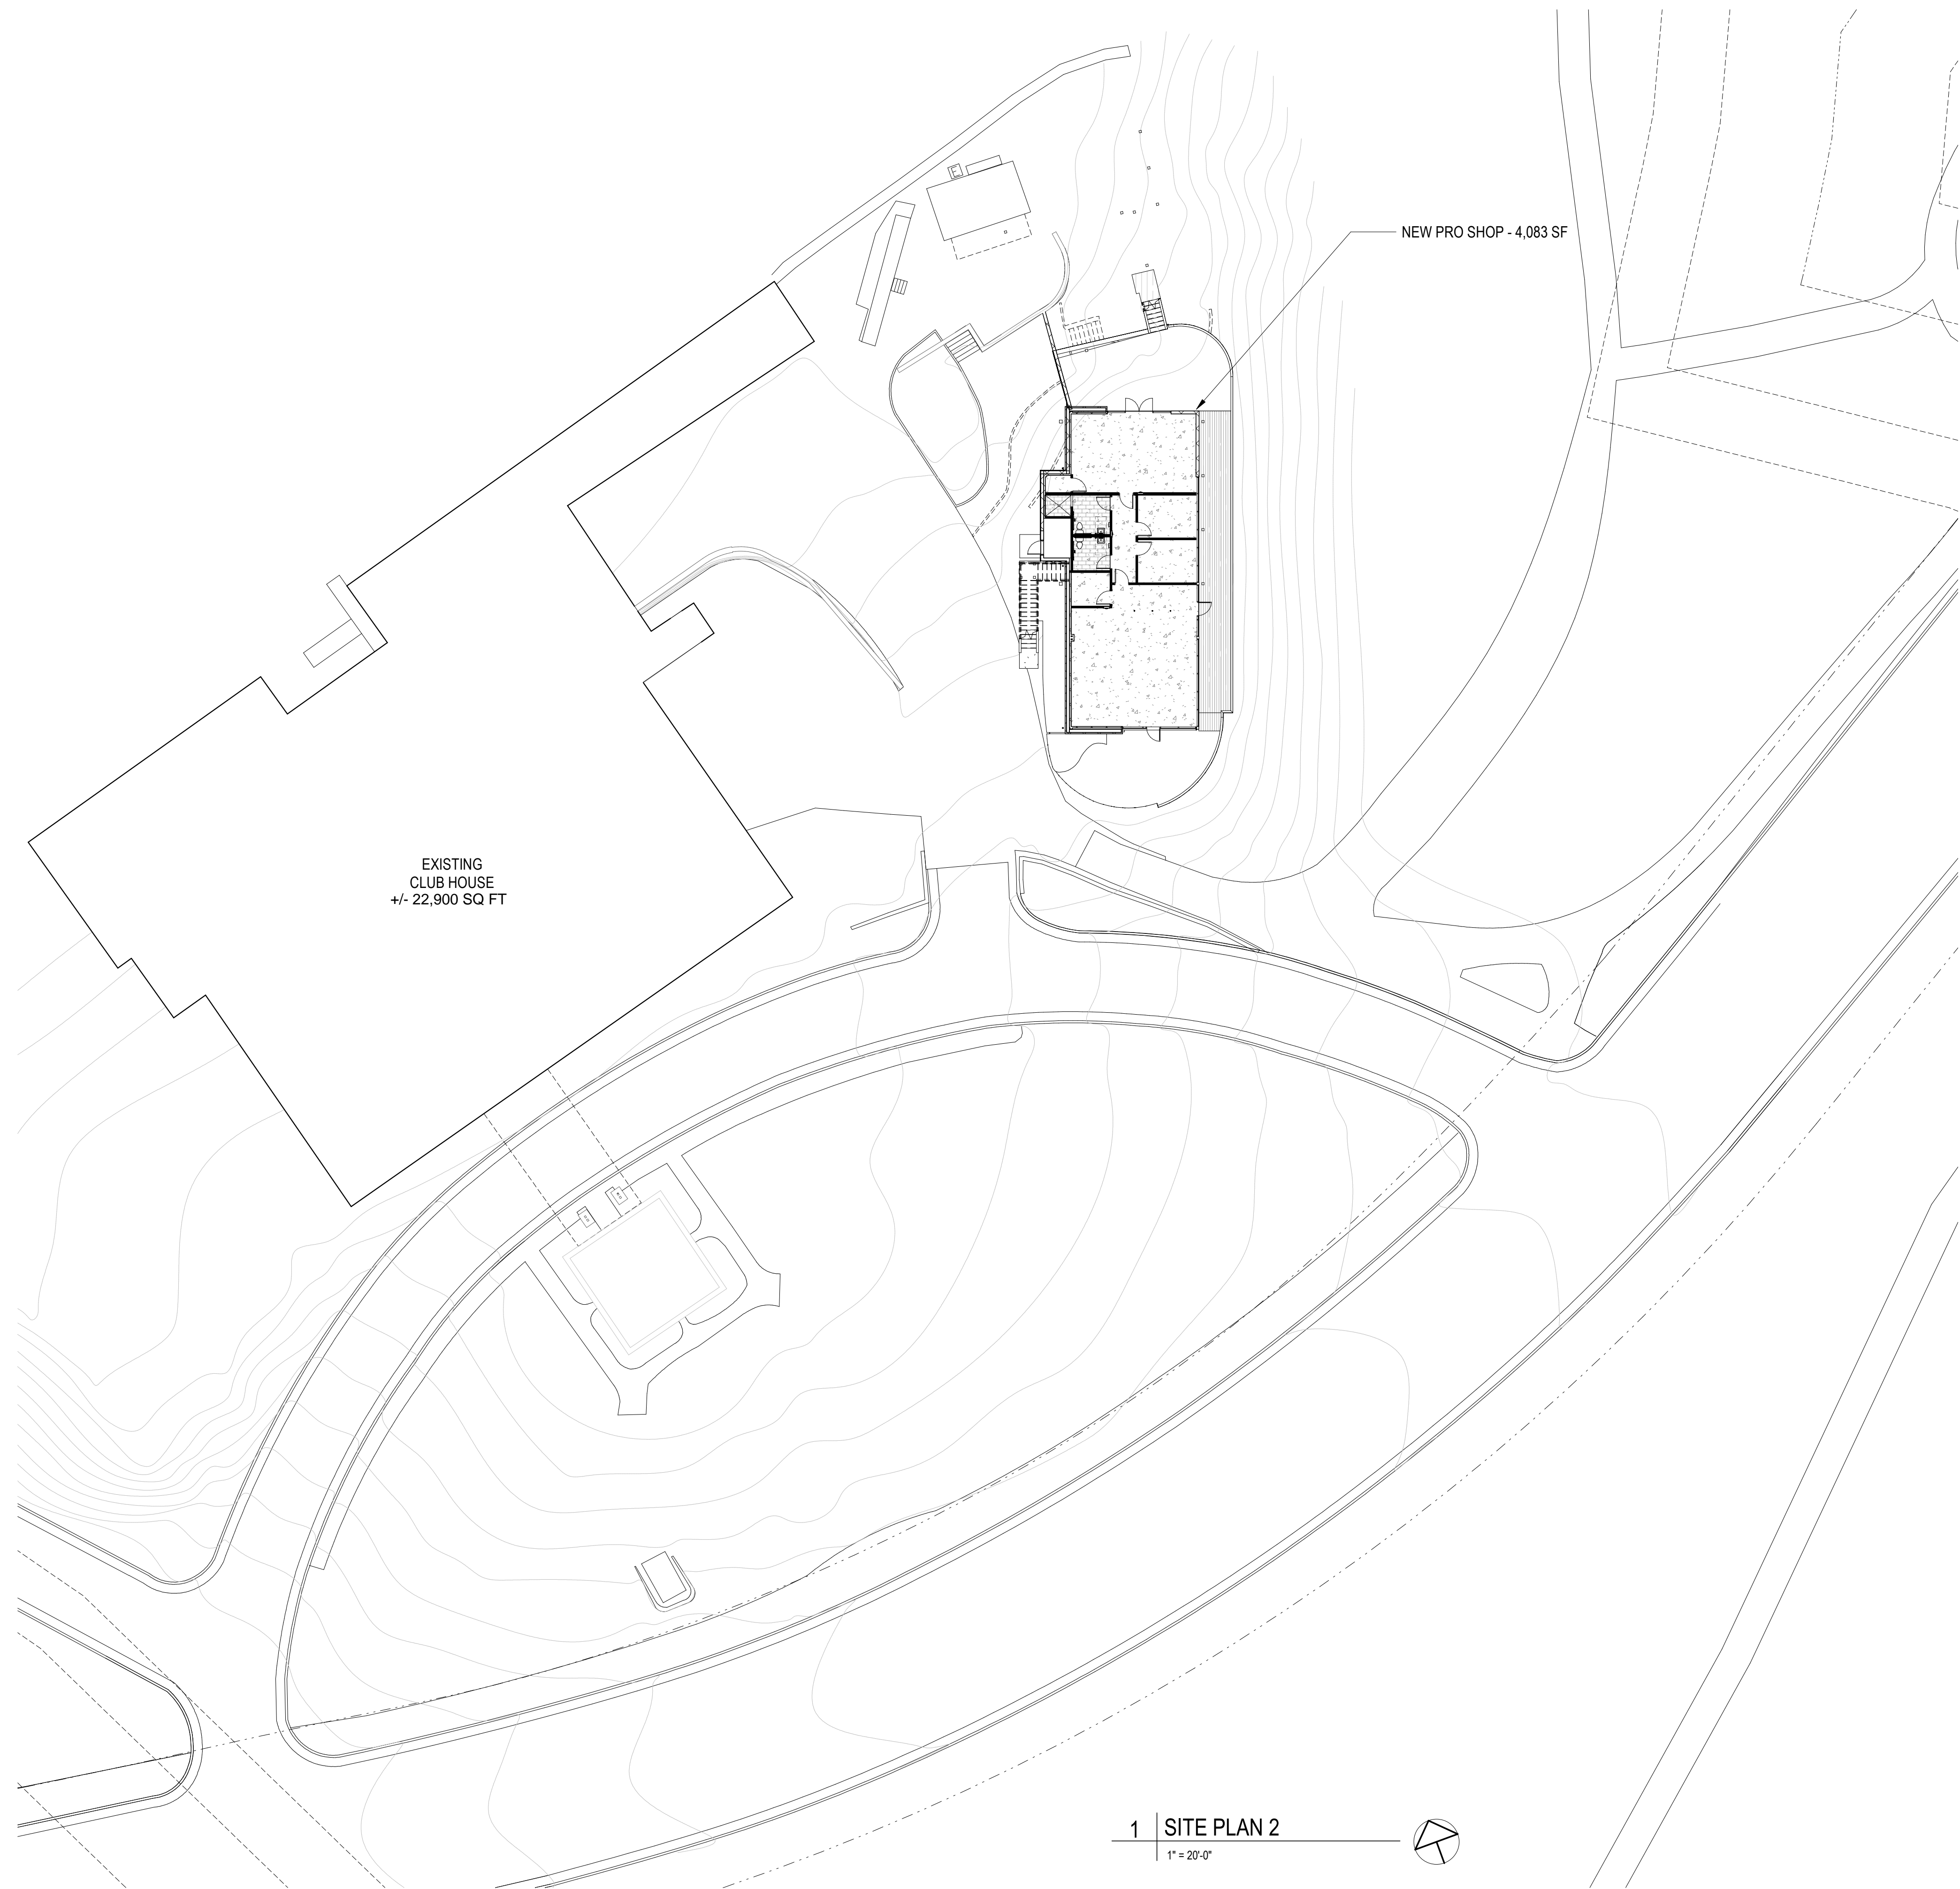

EXISTING
CLUB HOUSE
+/- 22,900 SQ FT

NEW PRO SHOP - 4,083 SF

1 SITE PLAN 2
1" = 20'-0"

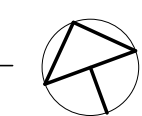

Design and construction documents are instruments of service and remain the property of Onyx Creative. The use of this design and these construction documents for purposes other than the specific project named herein is strictly prohibited without expressed written consent of Onyx Creative.

PRO SHOP
3130 RIVERMONT PKWY
JOHNS CREEK, GA 30022

Project No.:	20099
Drawn By:	GRG
Date:	Issue
09-09-2022	Johns Creek Variance

SP-2

SITE PLAN