


RECEIVED

V-23-0001

JAN 09 2023

PLANNING & ZONING

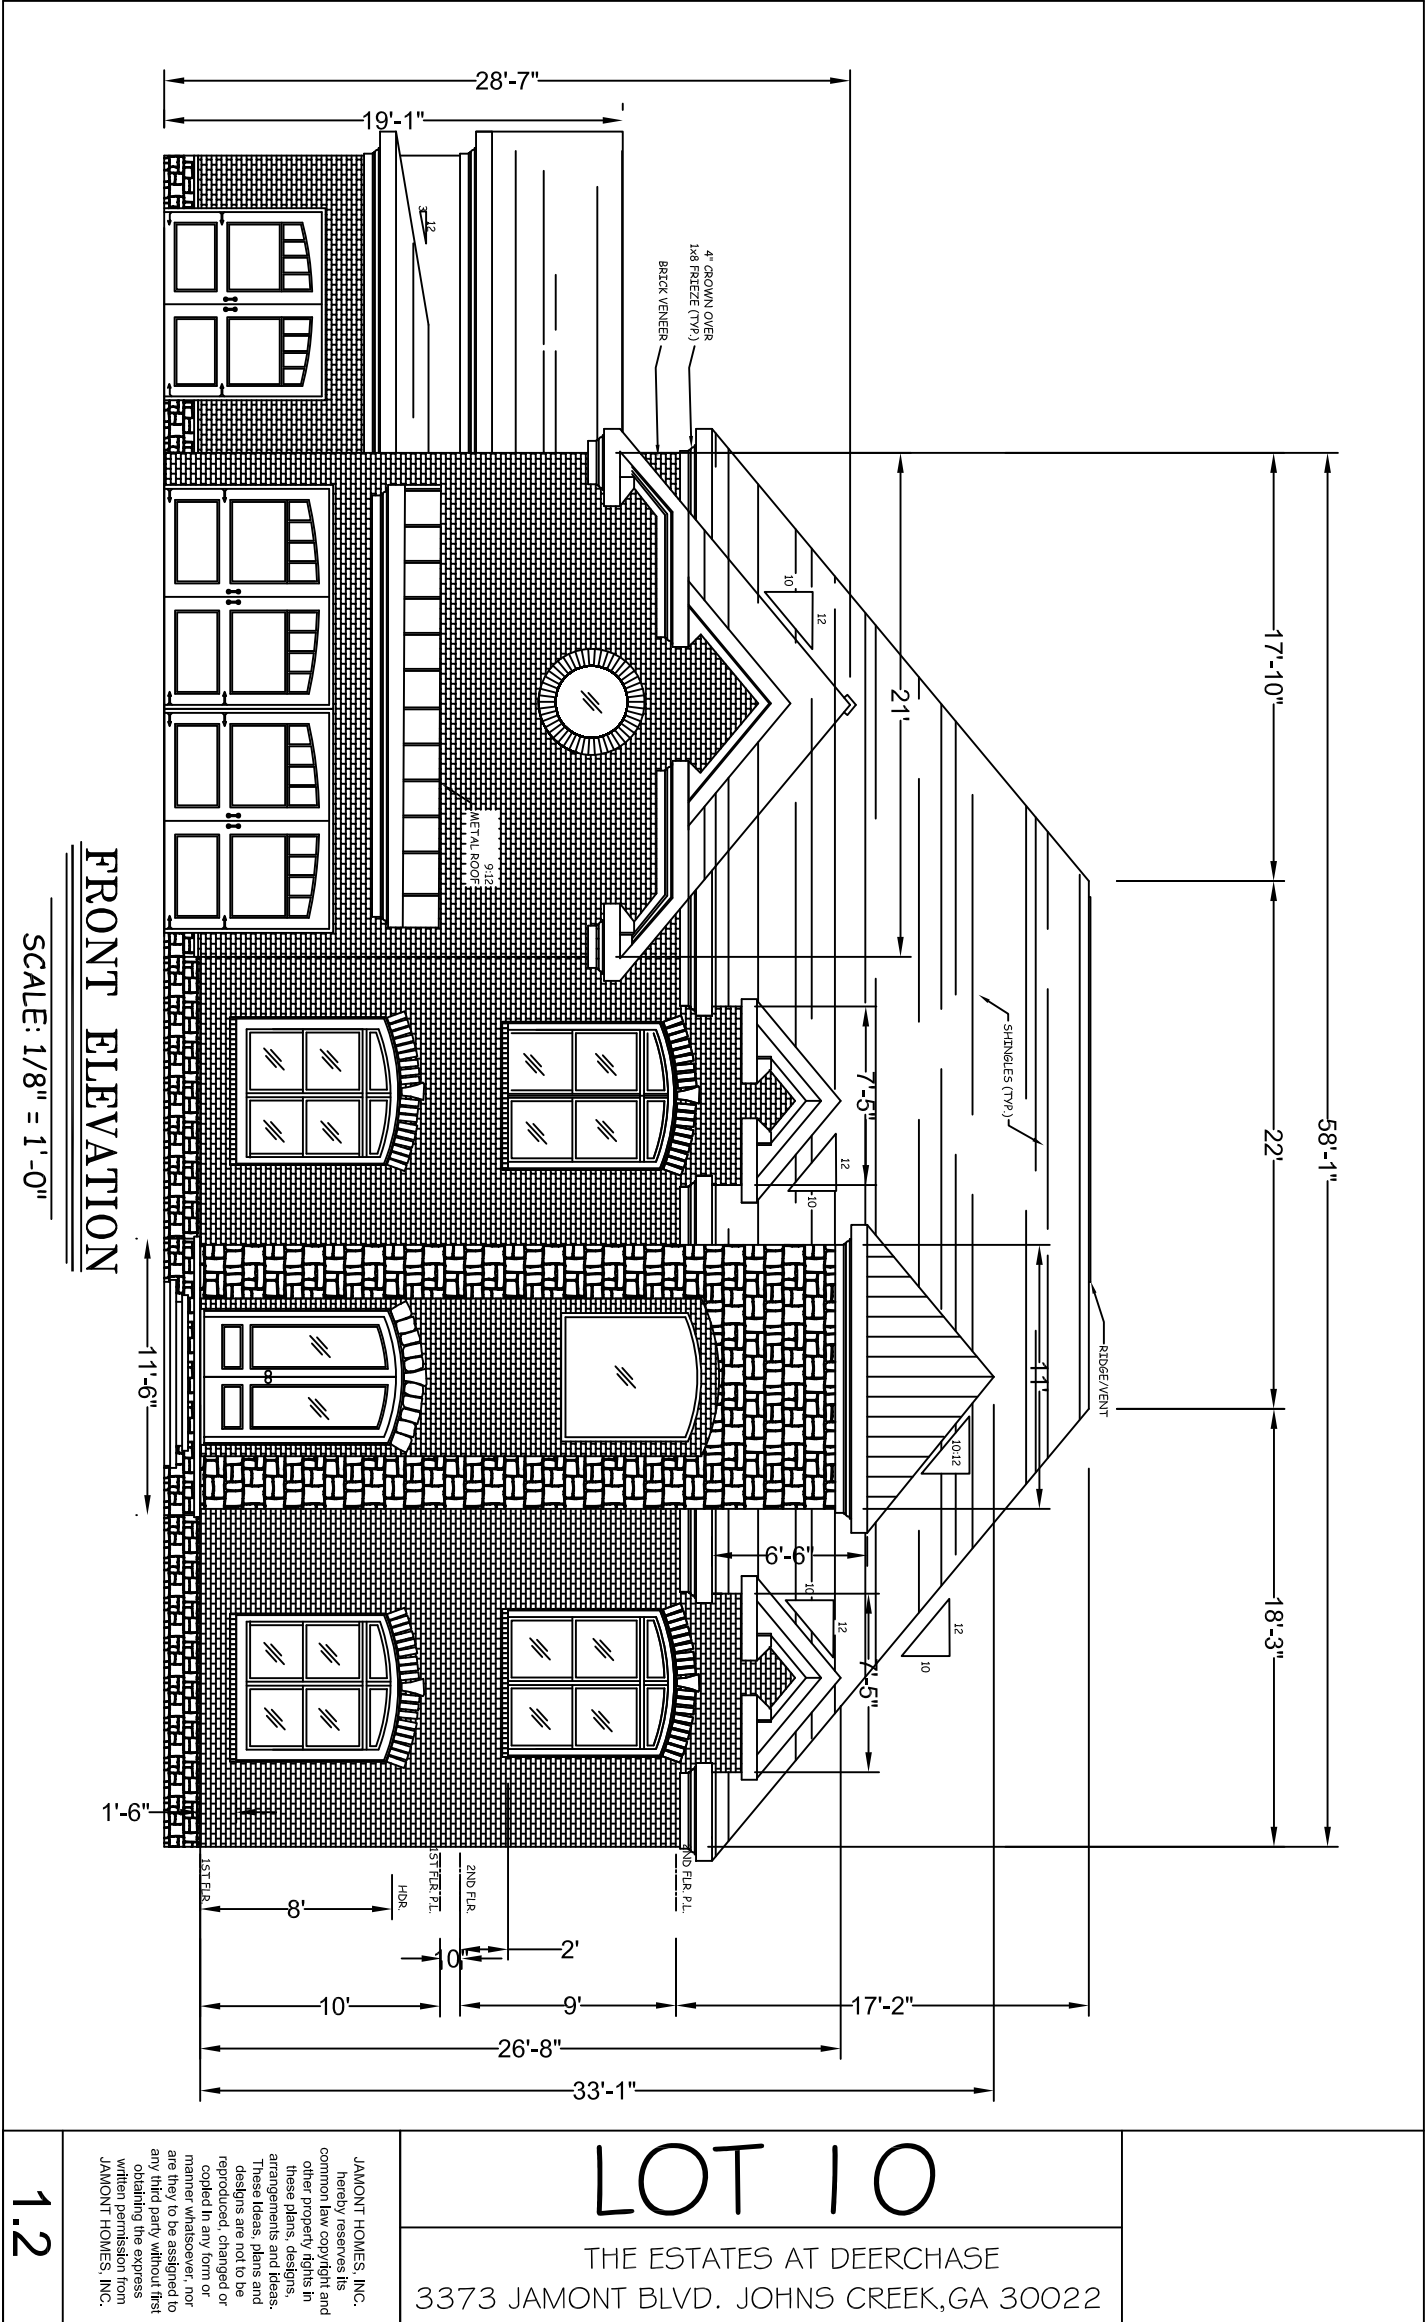


LOT 10

THE ESTATES AT DEERCREEK
3373 JAMONT BLVD. JOHNS CREEK, GA 30022

JAMONT HOMES, INC. hereby reserves its common law copyright and other property rights in these plans, designs, arrangements and ideas. These ideas, plans and designs are not to be reproduced, changed or copied in any form or manner whatsoever, nor are they to be assigned to any third party without first obtaining the express written permission from JAMONT HOMES, INC.

1.2

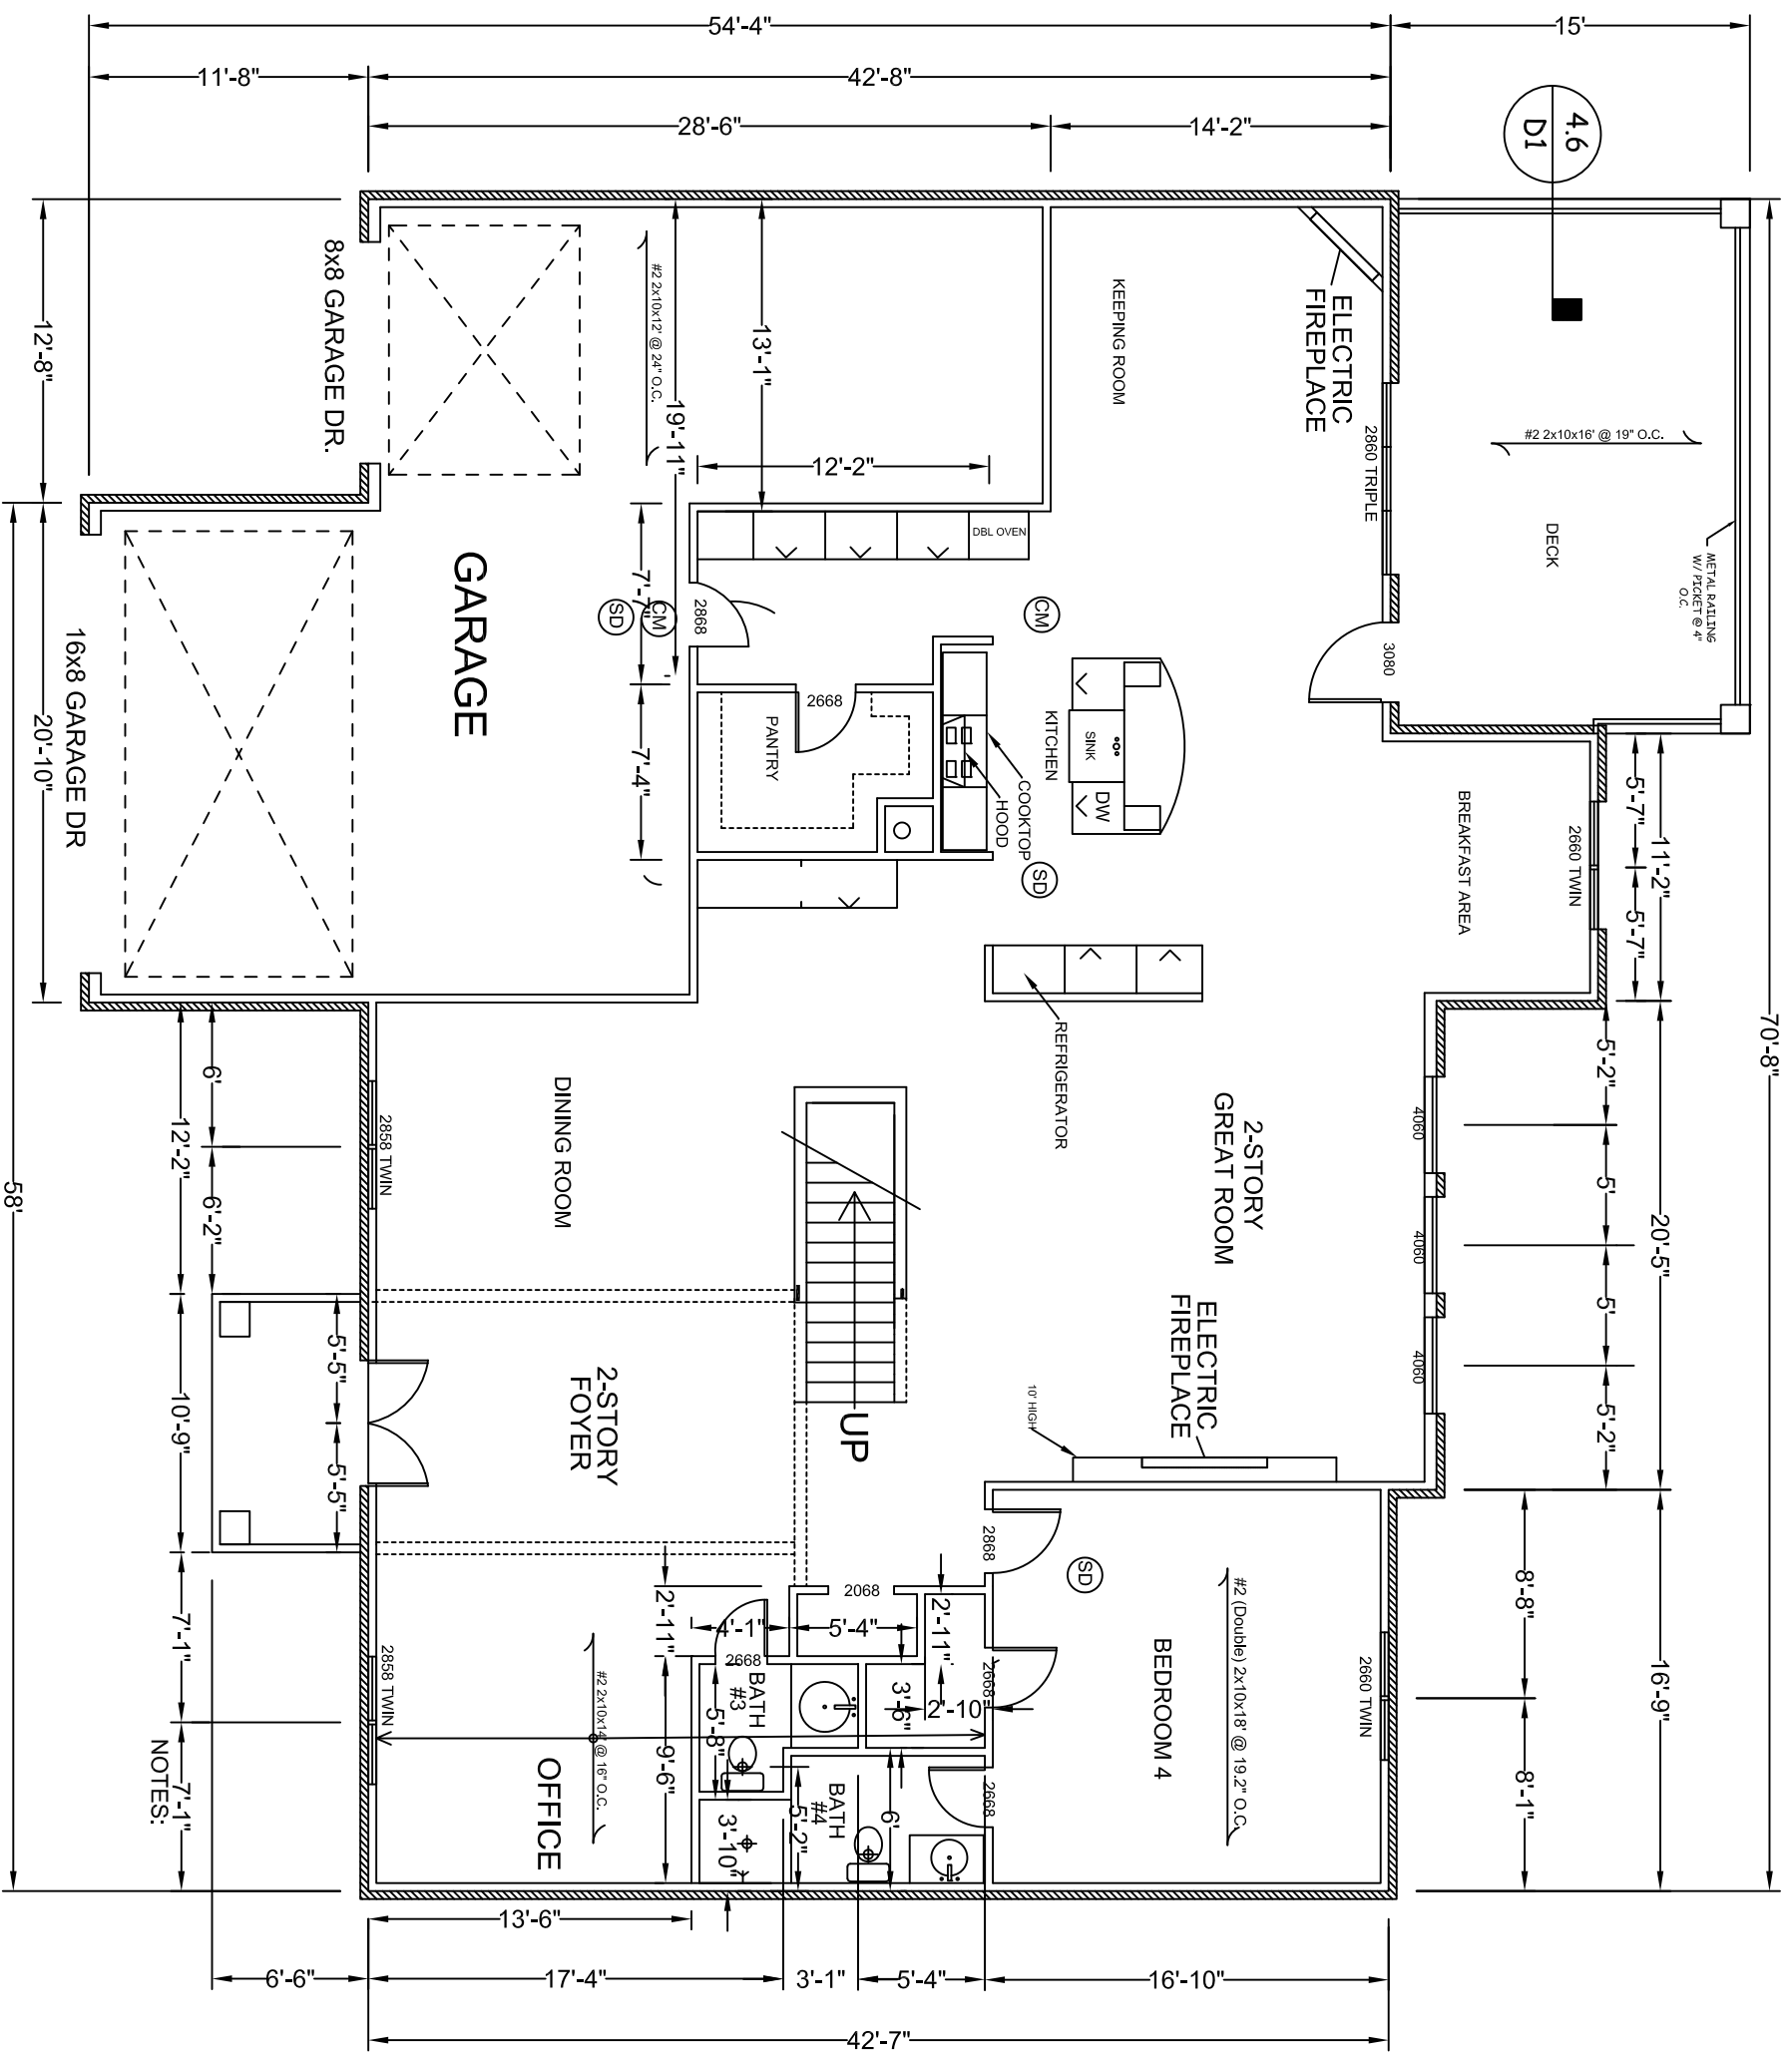

FIRST FLOOR PLAN

SCALE: 1/8" = 1'-0"

LOT 10
 THE ESTATES AT DEERCREEK
 3373 JAMONT BLVD. JOHNS CREEK, GA 30022

JAMONT HOMES, INC.
 hereby reserves its
 common law copyright and
 other property rights in
 these plans, designs,
 arrangements and ideas.
 These ideas, plans and
 designs are not to be
 reproduced, changed or
 copied in any form or
 manner whatsoever, nor
 are they to be assigned to
 any third party without first
 obtaining the express
 written permission from
 JAMONT HOMES, INC.