
## **EXISTING PICTURES/FRONT VIEWS**

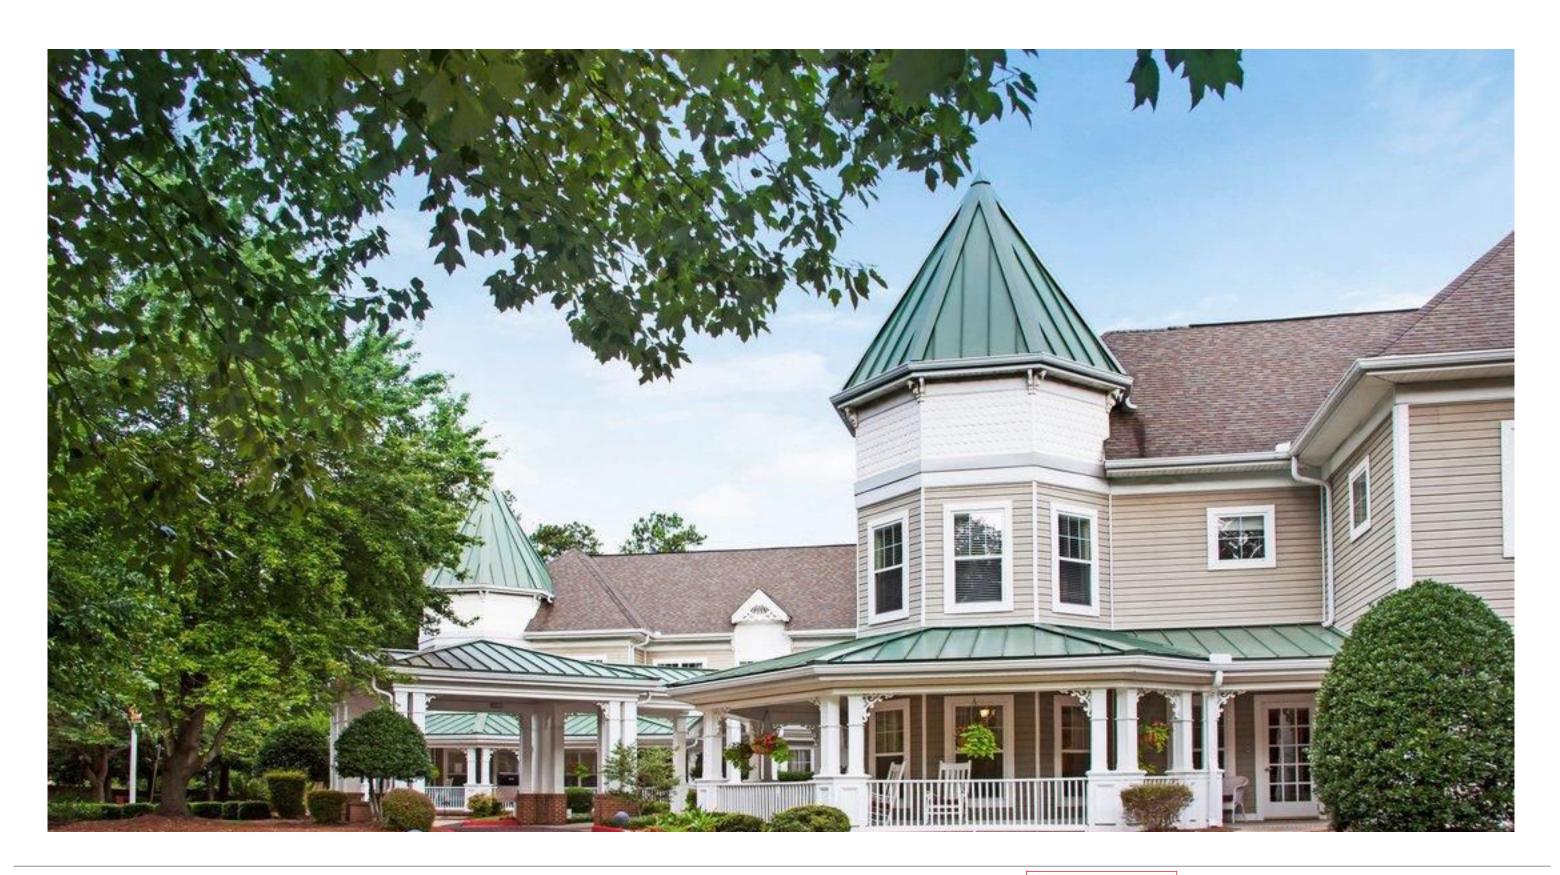





## **EXISTING PICTURES/FRONT VIEWS**









SCALE: NTS
DATE: APRIL 1, 2024



## PROPOSED FRONT ELEVATION/COLOR PALETTE



Urbane Bronze SW 7048 Cementitious Panels/Trim/Gutter/ Railing/Standing Seam Roof

Alpaca SW 7022
All New/Existing Brick Veneer/
Cementitious Siding/Trim

Certainteed Landmark Roof Shingles in Weathered Wood \*If replaced

New decorative metal railing at front porches



IVEY RIDGE SENIOR LIVING

ALPHARETTA, GA

Received April 2, 2024 RZ-24-0004 & VC-24-0003 Planning & Zoning

SCALE: NTS

DATE: APRIL 1, 2024



## PROPOSED FRONT ELEVATION/COLOR PALETTE







ALPHARETTA, GA



SCALE: NTS

DATE: APRIL 1, 2024

