


FRONT



SIDE

OFFICE ELEVATIONS - 1/8"

RZ-20-004
 VC-20-004-01
RECEIVED
 VC-20-004-02
 APR 08 2020
 City of Johns Creek
 Community Development

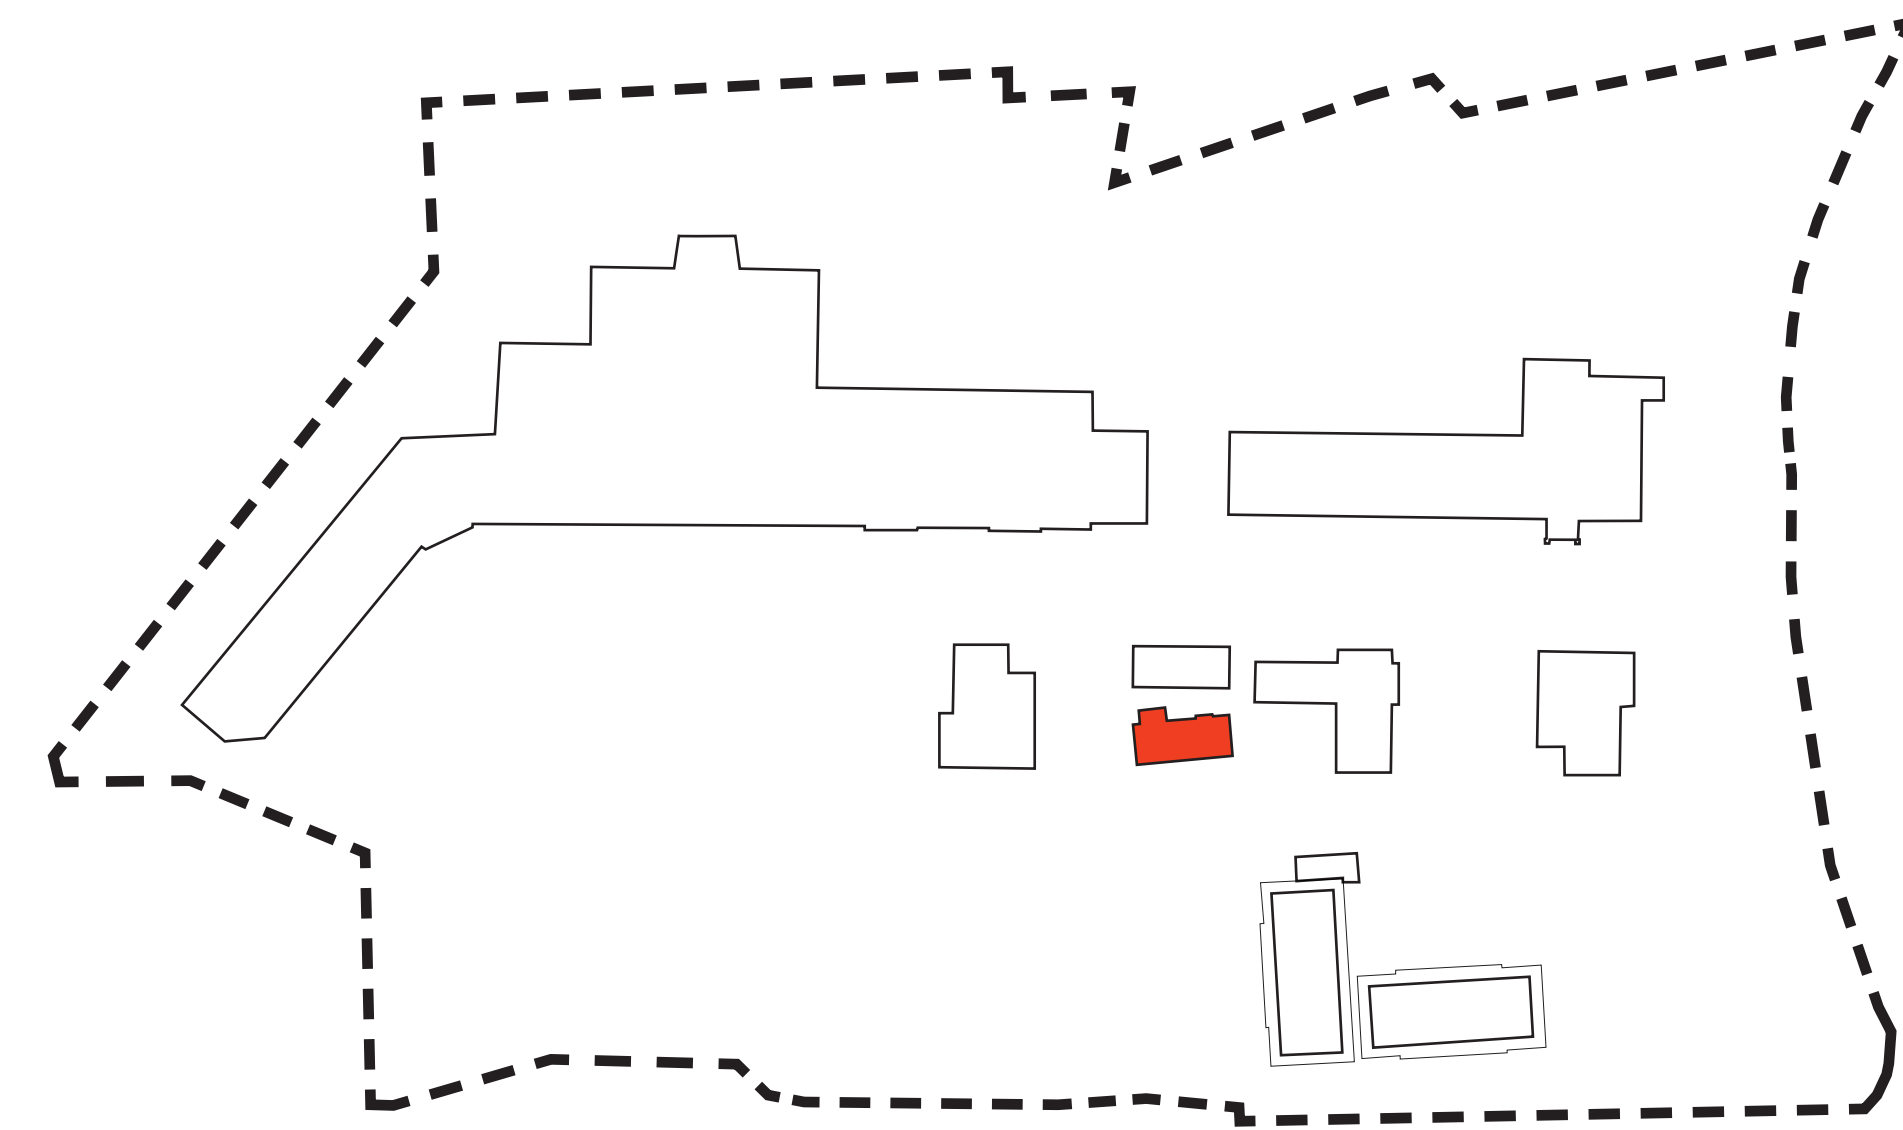

FRONT



SIDE

RETAIL/RESTAURANT ELEVATIONS - 1/8"

RZ-20-004
 VC-20-004-01
RECEIVED
 VC-20-004-02
 APR 08 2020
 City of Johns Creek
 Community Development