


1 FRONT ELEVATION OPT-1
SCALE: 1/8" = 1'-0"

RECEIVED
OCT 25 2018
City of Johns Creek
Community Development
RZ-19-004
VC-19-004-01, VC-19-004-02 & VC-19-004-03



2 FRONT ELEVATION OPT-2
SCALE: 1/8" = 1'-0"

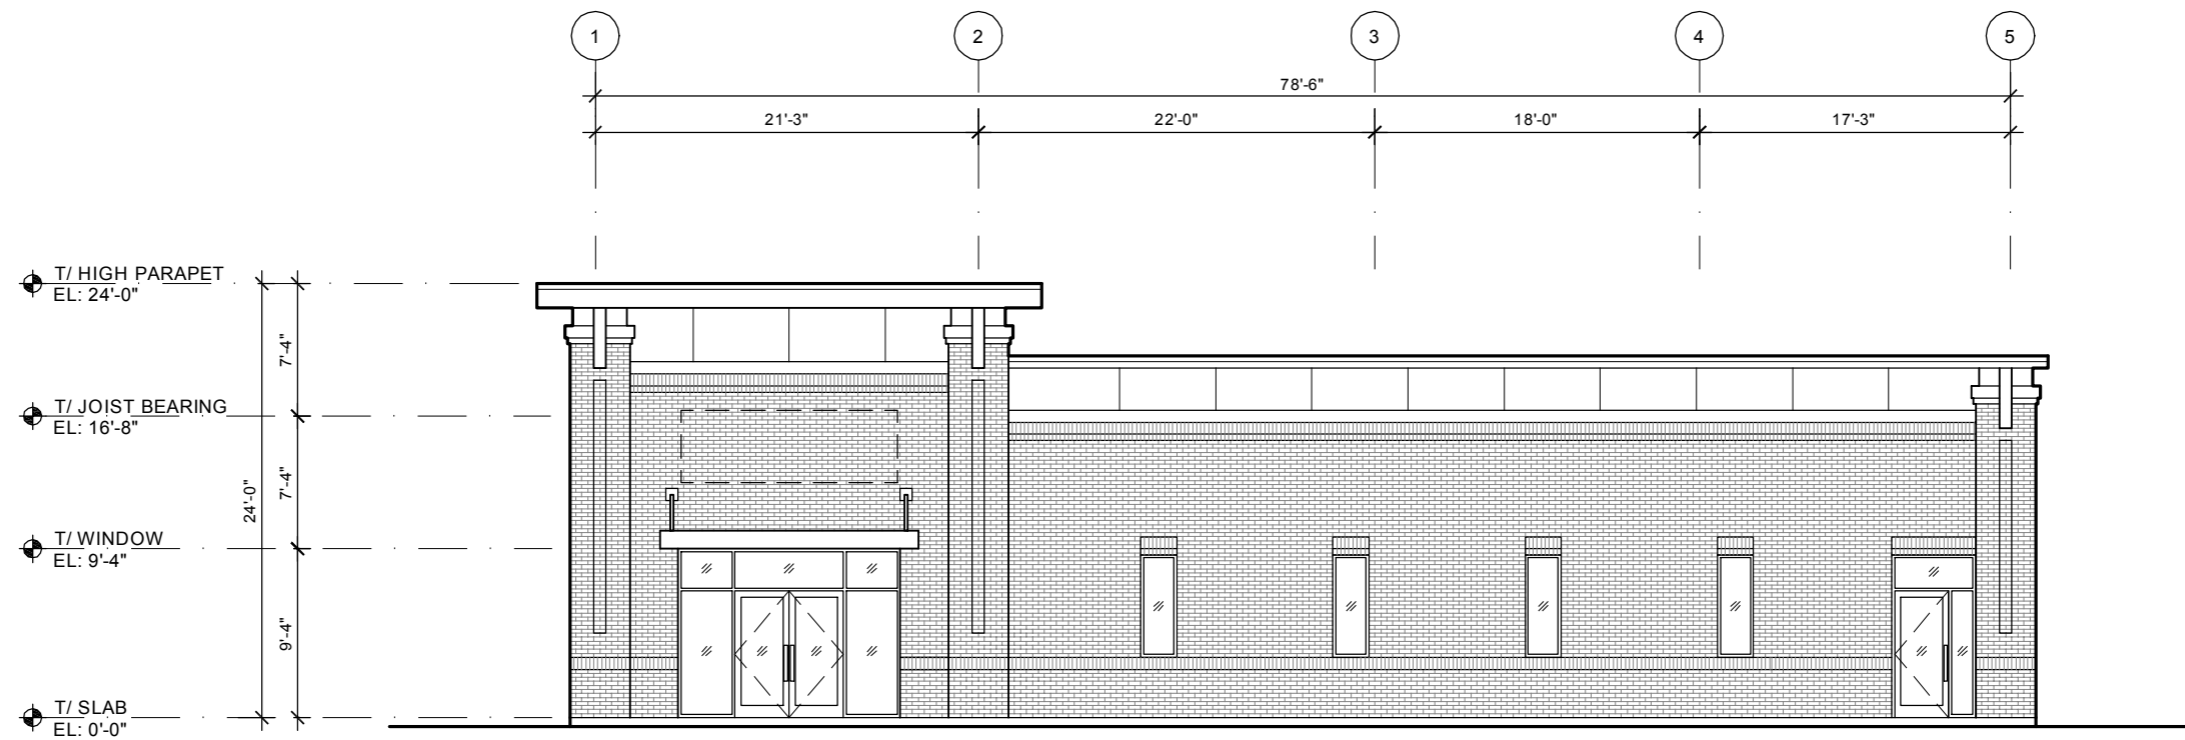





RECEIVED
OCT 25 2018
City of Johns Creek
Community Development
RZ-19-004
VC-19-004-01, VC-19-004-02 & VC-19-004-03

